




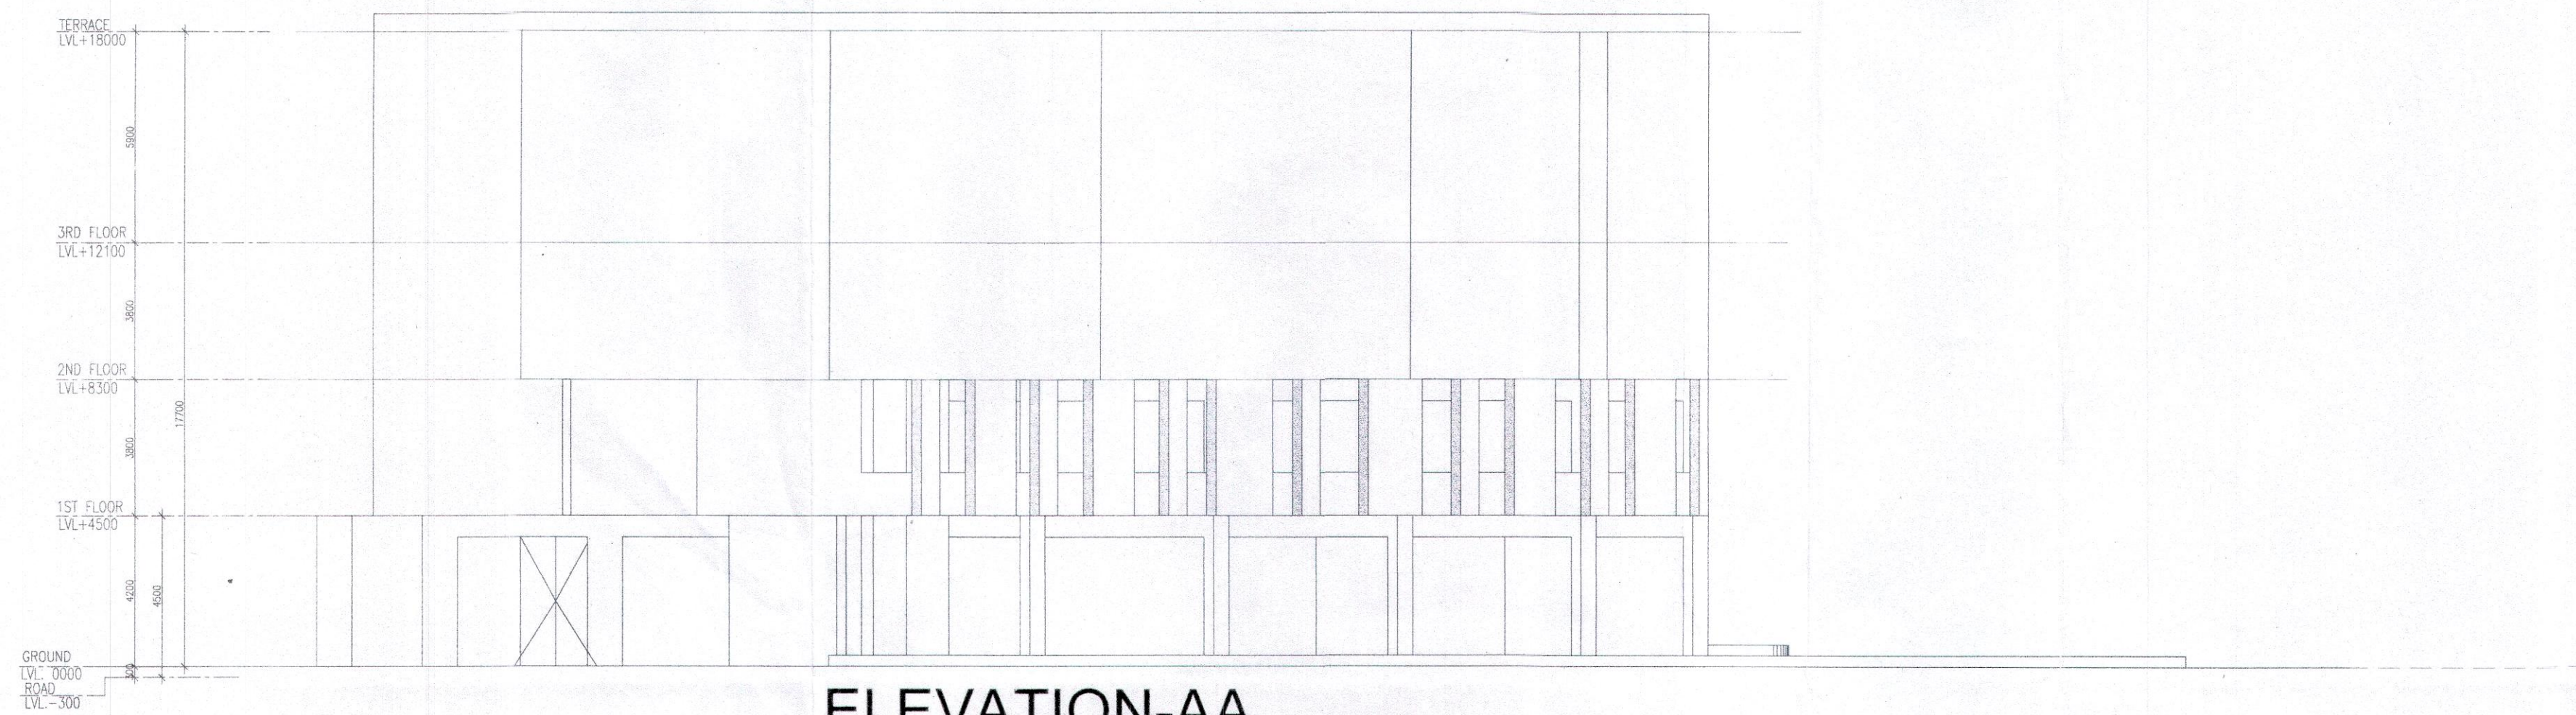


ELEVATION-AA

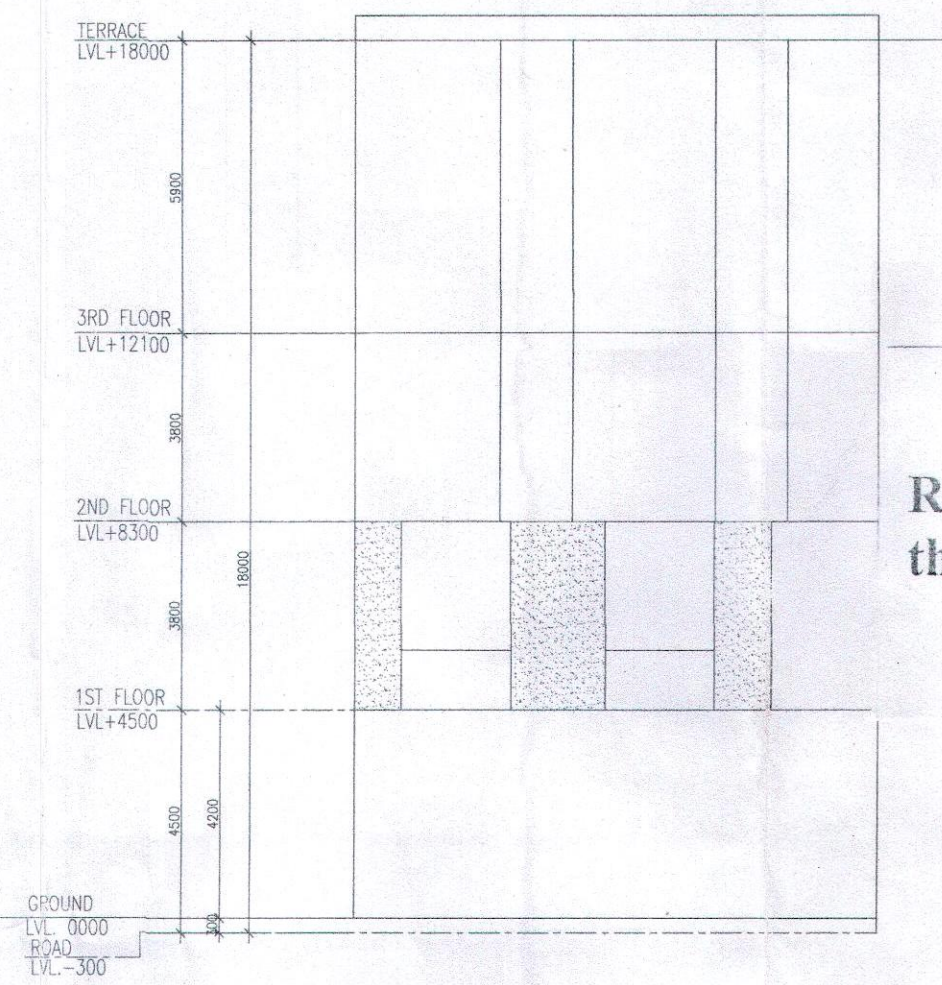

ELEVATION-BB

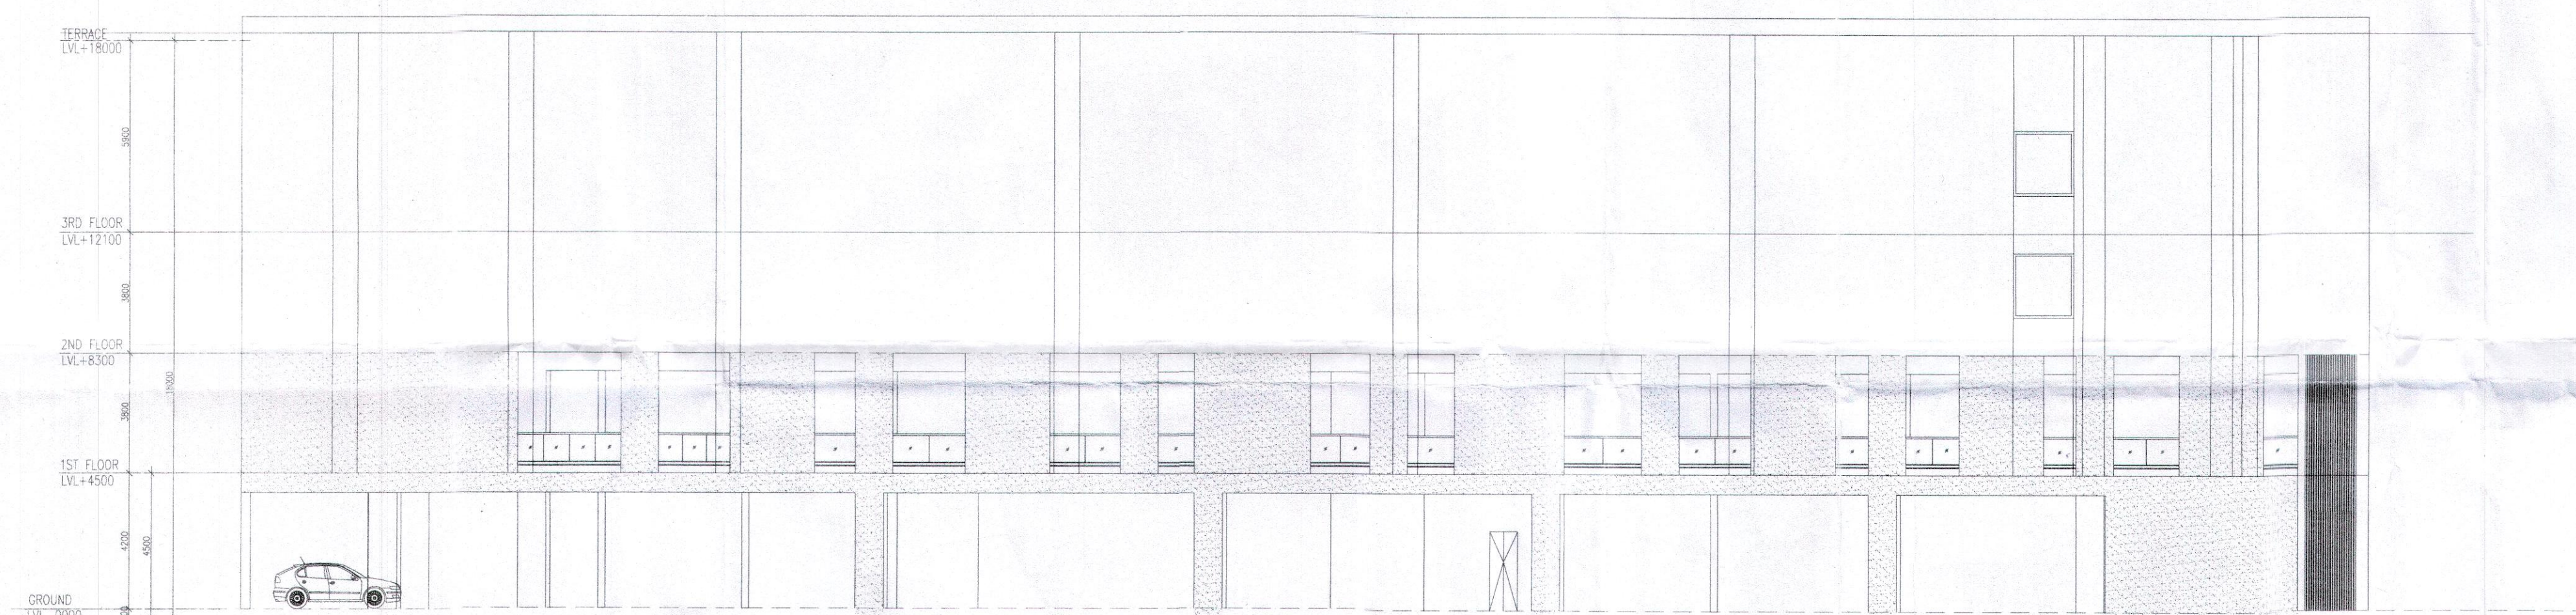

ELEVATION-DD

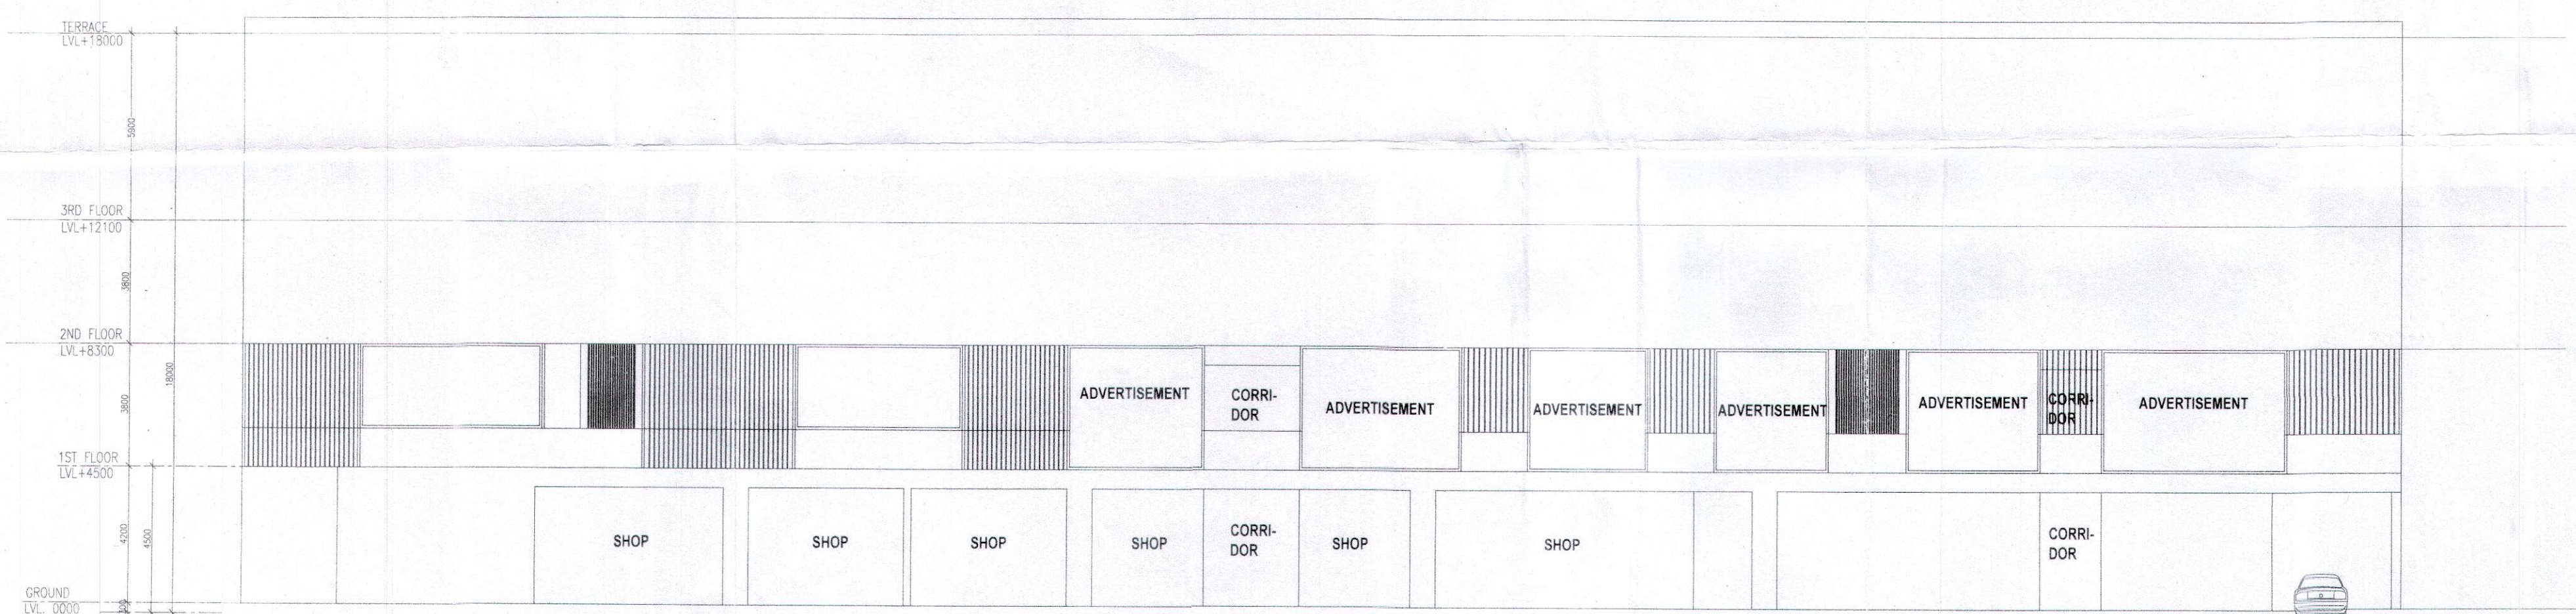

ELEVATION-CC

Note:-

1. BUILDING HAS AUTOMATIC SPRINKLER SYSTEM WHEREVER REQUIRED BY NBC.
2. BUILDING WILL BE DESIGNED (STRUCTURES) AS PER RELEVANT IS CODES FOR EARTH QUAKE RESISTANCE.
3. BUILDING IS ARTIFICIALLY LIGHTED MECHANICALLY VENTILATED & CENTRALLY AIRCONDITIONED WITH 100% POWER BACKUP.

Revised Building Plans approved in principle for the purpose of inviting objections.

SD(M)

SD

PA

ASD
Senior Town Planner
Hisar Circle-cum-
Chairman Building Plan
Approval Committee

ARCHITECTS

DESIGN CONSULTANT

Nidhi Tiwary

ARCHITECT

H 012 EXPRESS, M2

SECTOR 1 MANESAR

GURUGRAM

HARYANA

120502

MO. 9810915130

email: nidhi@nidhi7@gmail.com

PROJECT:

REVISED BUILDING PLAN OF COMMERCIAL SITE FOR AN AREA MEASURING 0.7892 ACRES IN INDUSTRIAL PLOTTED COLONY OVER AN AREA MEASURING 15.90625 ACRES (LICENCE NO. 151 OF 2022 DATED 29/09/22) IN SECTOR -1-A DIST. SIRSA BEING DEVELOPED BY MANSOON BUILDWELL PVT. LTD.

OWNER'S SEAL

& SIGNATURE

For Monsoon Buildwell Private Limited

Director

ARCHITECT'S SEAL & SIGNATURE



MoA - 2024

MoA - 2024

Drawing Title:-

ELEVATIONS

Scale : 1:100

Drawing No:-

T-05