



Note :-
1. BUILDING HAS AUTOMATIC SPRINKLER SYSTEM WHEREVER REQUIRED BY NBC.
2. BUILDING WILL BE DESIGNED (STRUCTURES) AS PER RELEVANT IS CODES FOR EARTHQUAKE RESISTANCE.
3. BUILDING IS ARTIFICIALLY LIGHTED MECHANICALLY VENTILATED & CENTRALLY AIRCONDITIONED WITH 100% POWER BACKUP.

Revised Building Plans approved in principle for the purpose of inviting objections.

Senior Town Planner
Hissar Circle-cum-
Chairman Building Plan
Approval Committee

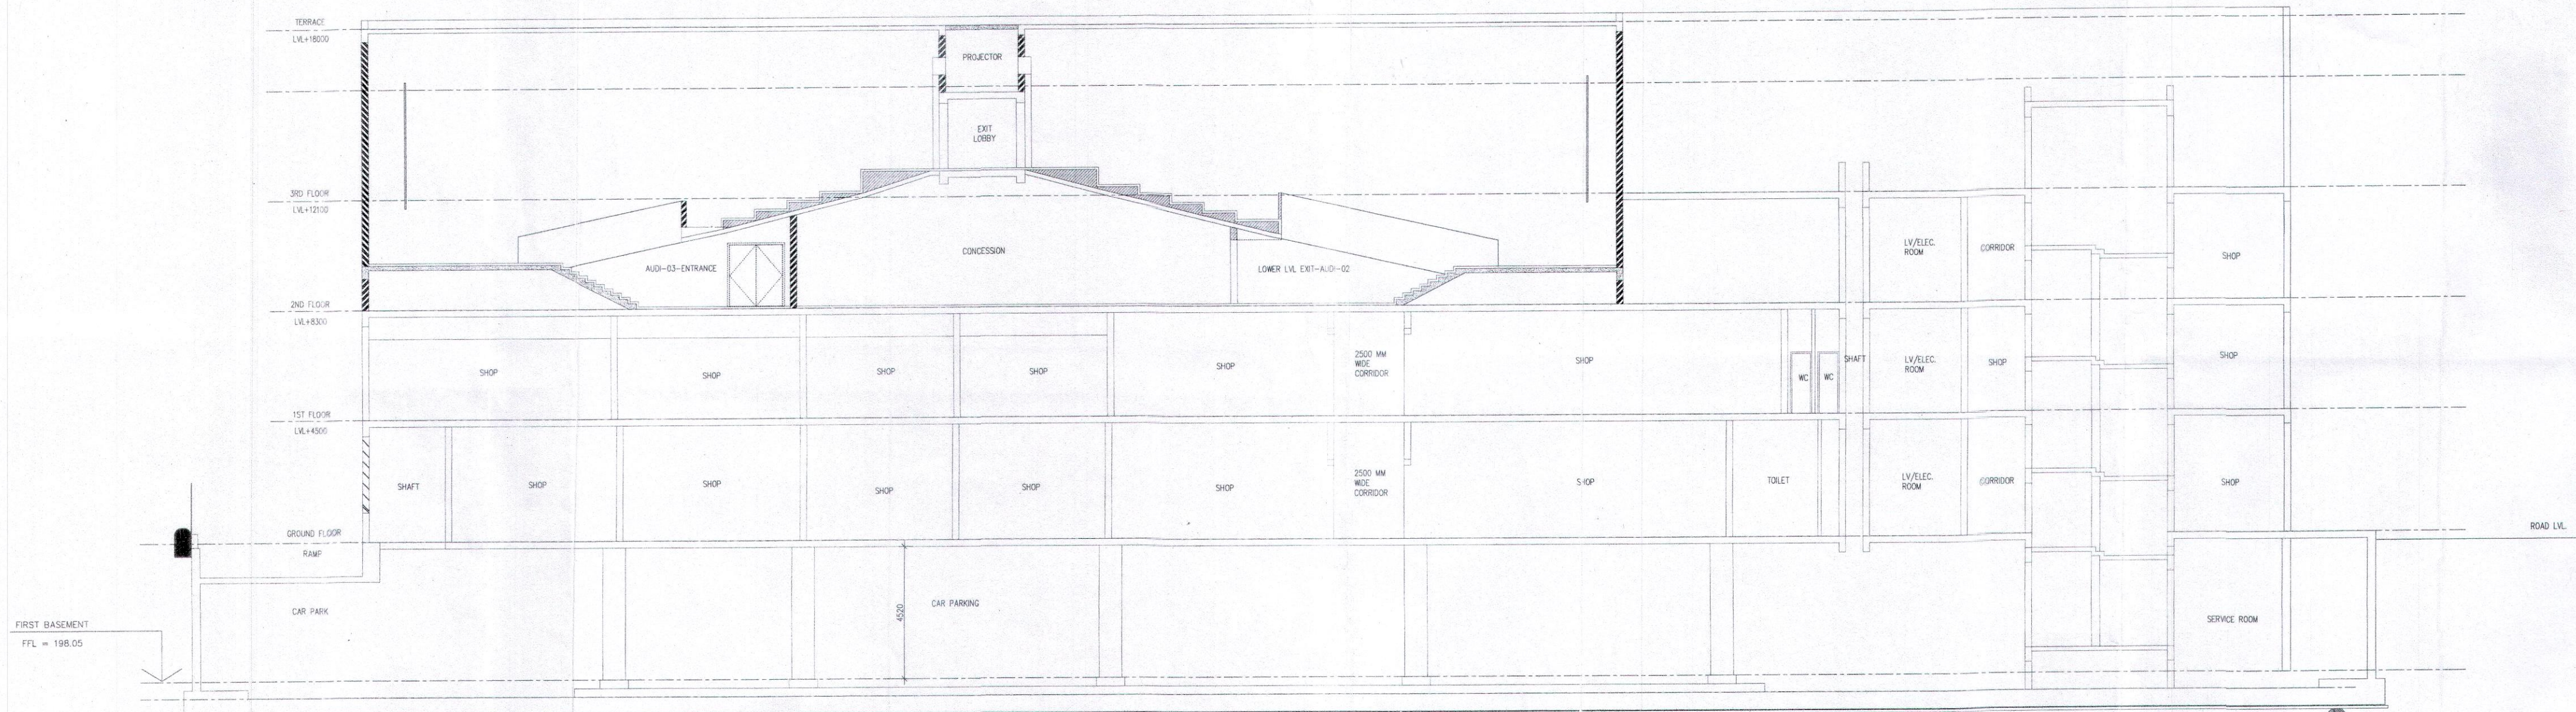

SECTION A-A

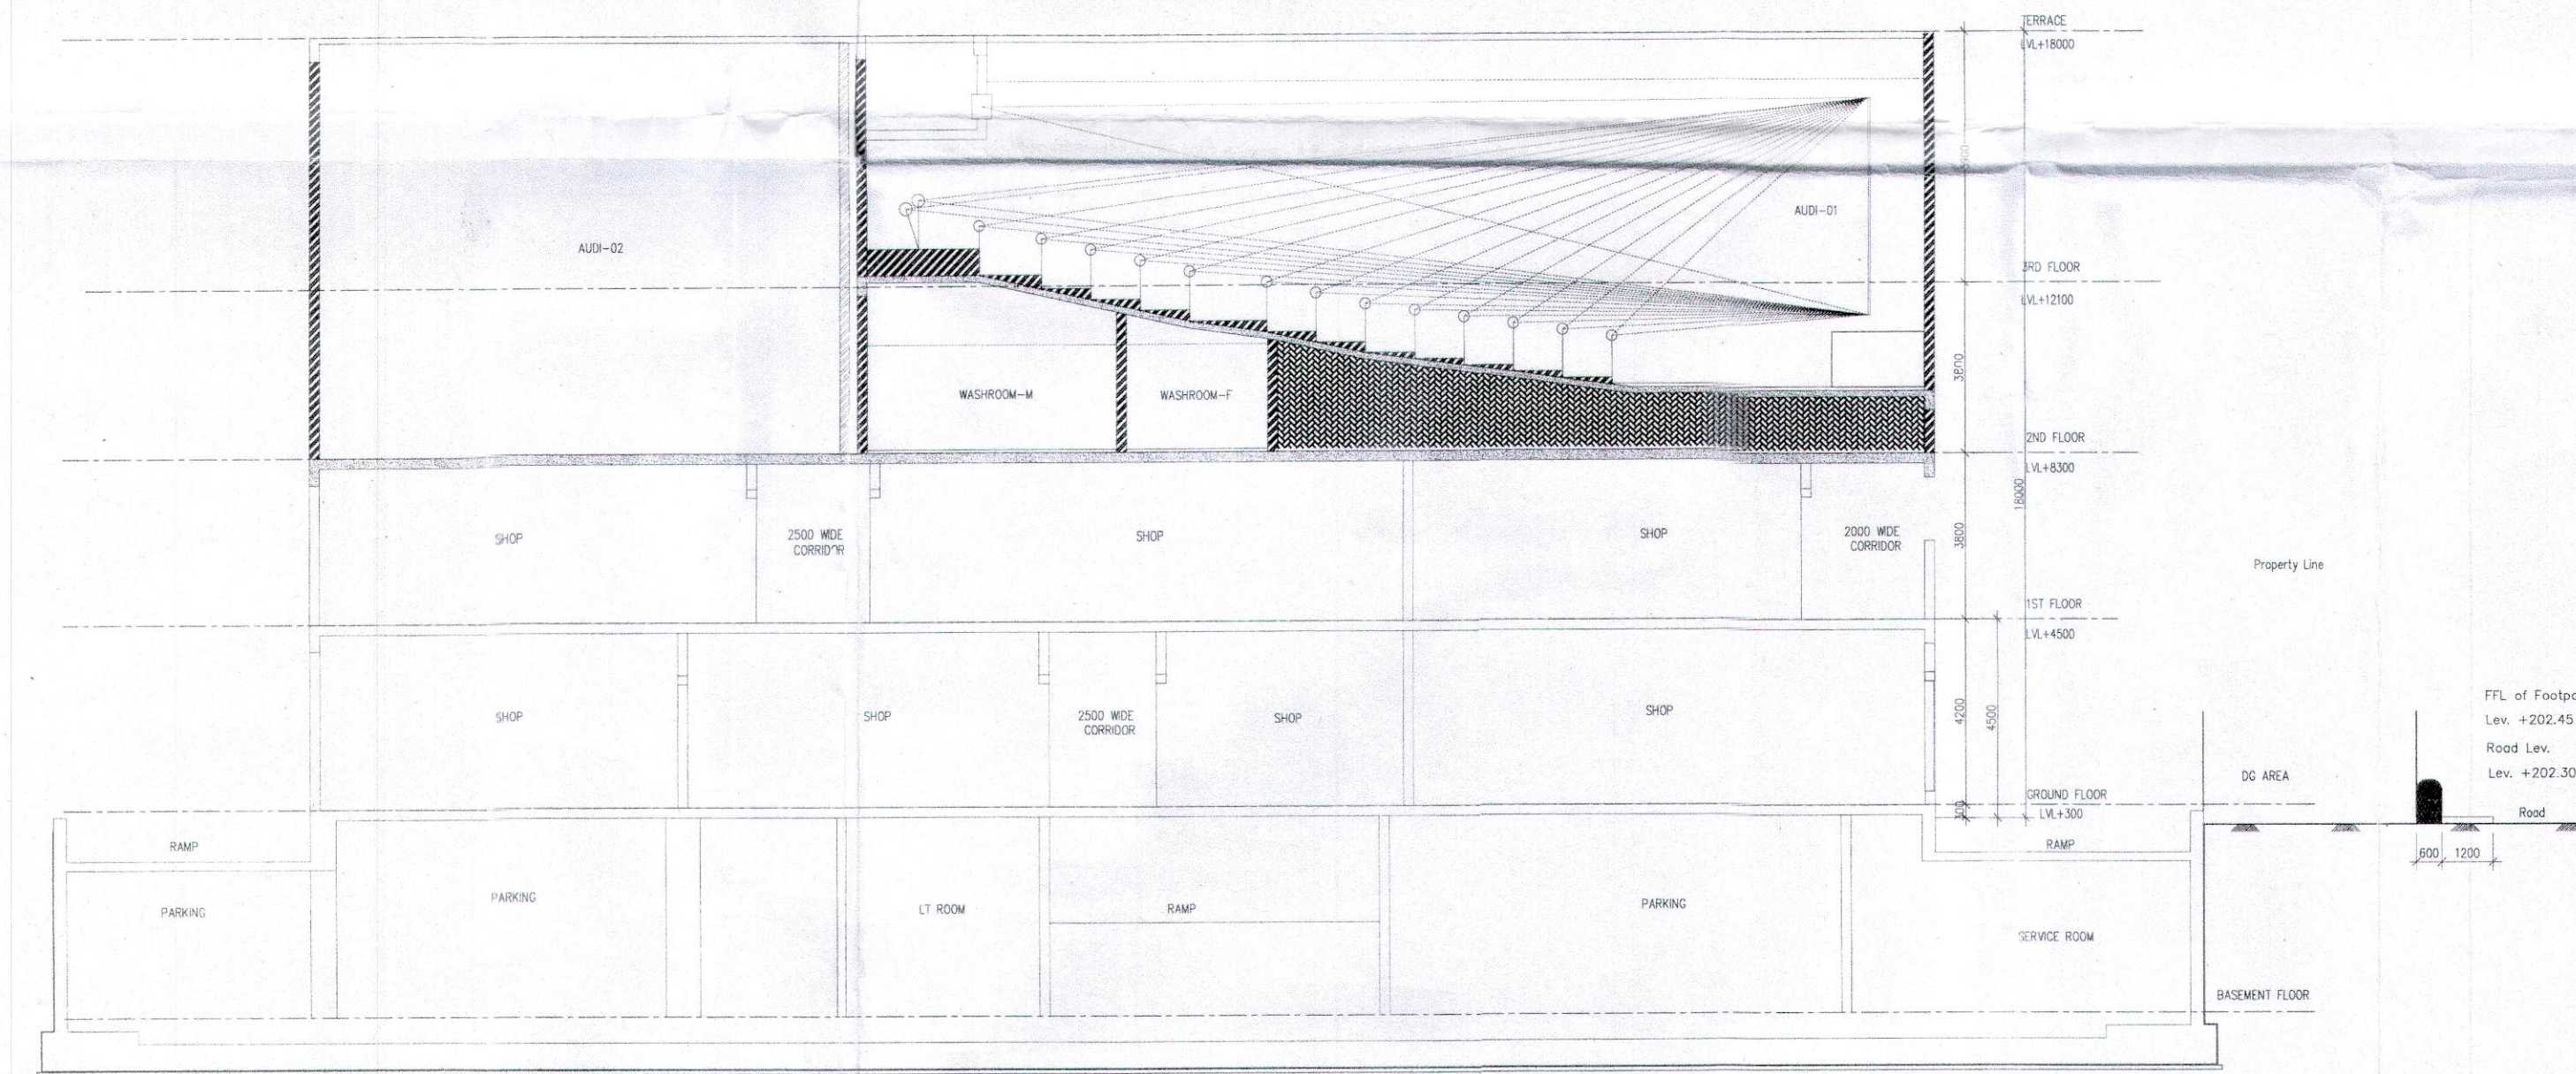

SECTION BB

ARCHITECTS	
DESIGN CONSULTANT Nidhi Tiwary ARCHITECT H 012 EXPRESS, M2 SECTOR 1 MANESAR GURUGRAM HARYANA 120052 M: 981091530 97961 nidhiwary67@gmail.com	
PROJECT: REVISED BUILDING PLAN OF COMMERCIAL SITE FOR AN AREA MEASURING 0.7892 ACRES IN INDUSTRIAL PLOTTED COLONY OVER AN AREA MEASURING 15.90625 ACRES (LICENCE NO. 151 OF 2022 DATED 29/09/22) IN SECTOR -1-A DISTT. SIRSA BEING DEVELOPED BY MANSOON BUILDWELL PVT. LTD.	
OWNER'S SEAL & SIGNATURE For Mansoon Buildwell Private Limited <i>[Signature]</i> Director	
ARCHITECT'S SEAL & SIGNATURE <i>[Signature]</i>	
AUG-2024 APR-2024	
Scale : 1:100	Drawing No:-
SECTION-AA & SECTION-BB	
T-5A	