

1. BUILDING HAS AUTOMATIC SPRINKLER SYSTEM WHEREVER REQUIRED BY NBC.
2. BUILDING WILL BE DESIGNED (STRUCTURES) AS PER RELEVANT IS CODES FOR EARTH QUAKE RESISTANCE.
3. BUILDING IS ARTIFICIALLY LIGHTED MECHANICALLY VENTILATED & CENTRALLY AIR-CONDITIONED WITH 100% POWER BACKUP.

SANCTIONED.
To receive sanction with
Memo # 2574-11 Dtd 13-09-2023
Police memo no - 1209-2023

DESIGN CONSULTANT

Nidhi Tiwary
ARCHITECT

H 012 EXPRESS, N2
SECTOR 1 MANESAR
GURUGRAM
HARYANA
122002
INDIA
tel: 9910811530
email
nidhitwary27@gmail.com


PROPOSED BUILDING PLAN OF COMMERCIAL
SITE FOR AN AREA MEASURING
0.7892 ACRES IN INDUSTRIAL PLOTTED
COLONY OVER AN AREA MEASURING
15.90625 ACRES (LICENCE NO. 151 OF
2022 DATED 29/09/22) IN SECTOR -1-A
DIST. SIRSA BEING DEVELOPED BY
MANSOON BUILDWELL PVT. LTD.

[Signature]
Director

APR. - 2022.	Scale : 1:100	Drawing No: -
Drawing Title: -		

ENT PLAN & CALCULATION

5

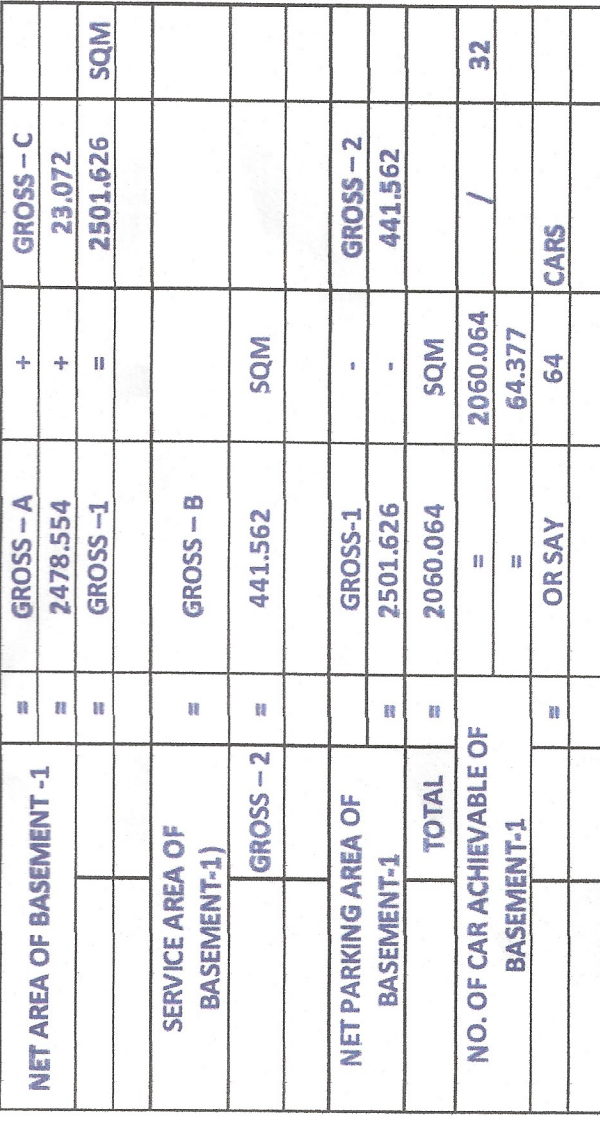

BASEMENT-1
SINGLE PARKING = 4
DOUBLE STACK PARKING (56X2)=112
TOTAL PARKING =116 CARS
LVL-4700