
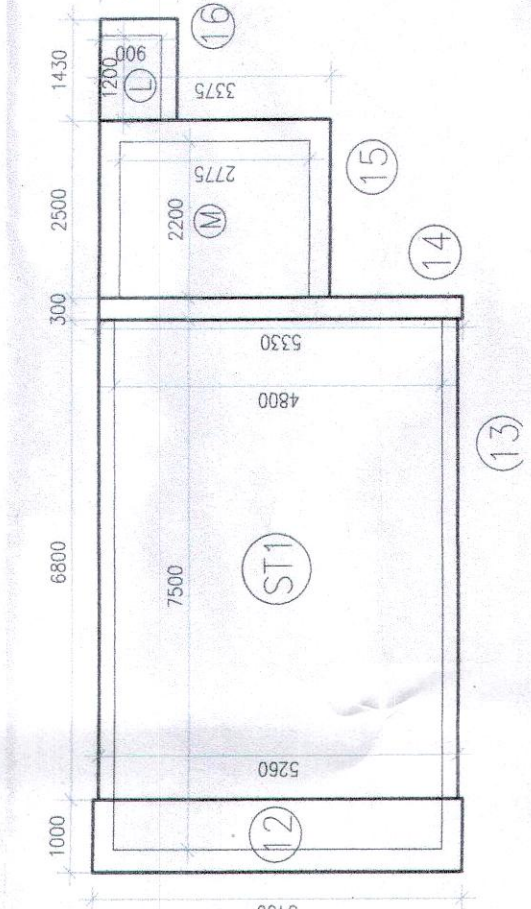


- BUILDING HAS AUTOMATIC SPRINKLER SYSTEM
WHEREVER REQUIRED BY NBC.
BUILDING WILL BE DESIGNED (STRUCTURES)
AS PER RELEVANT IS CODES FOR EARTH QUAKE RESISTANCE.
BUILDING IS ARTIFICIALLY LIGHTED MECHANICALLY VENTILATED
& CENTRALLY AIRCONDITIONED WITH 100% POWER BACKUP.

Senior Town Planner
Hisar Circle-cum-
Chairman Building Plan
Approval Committee

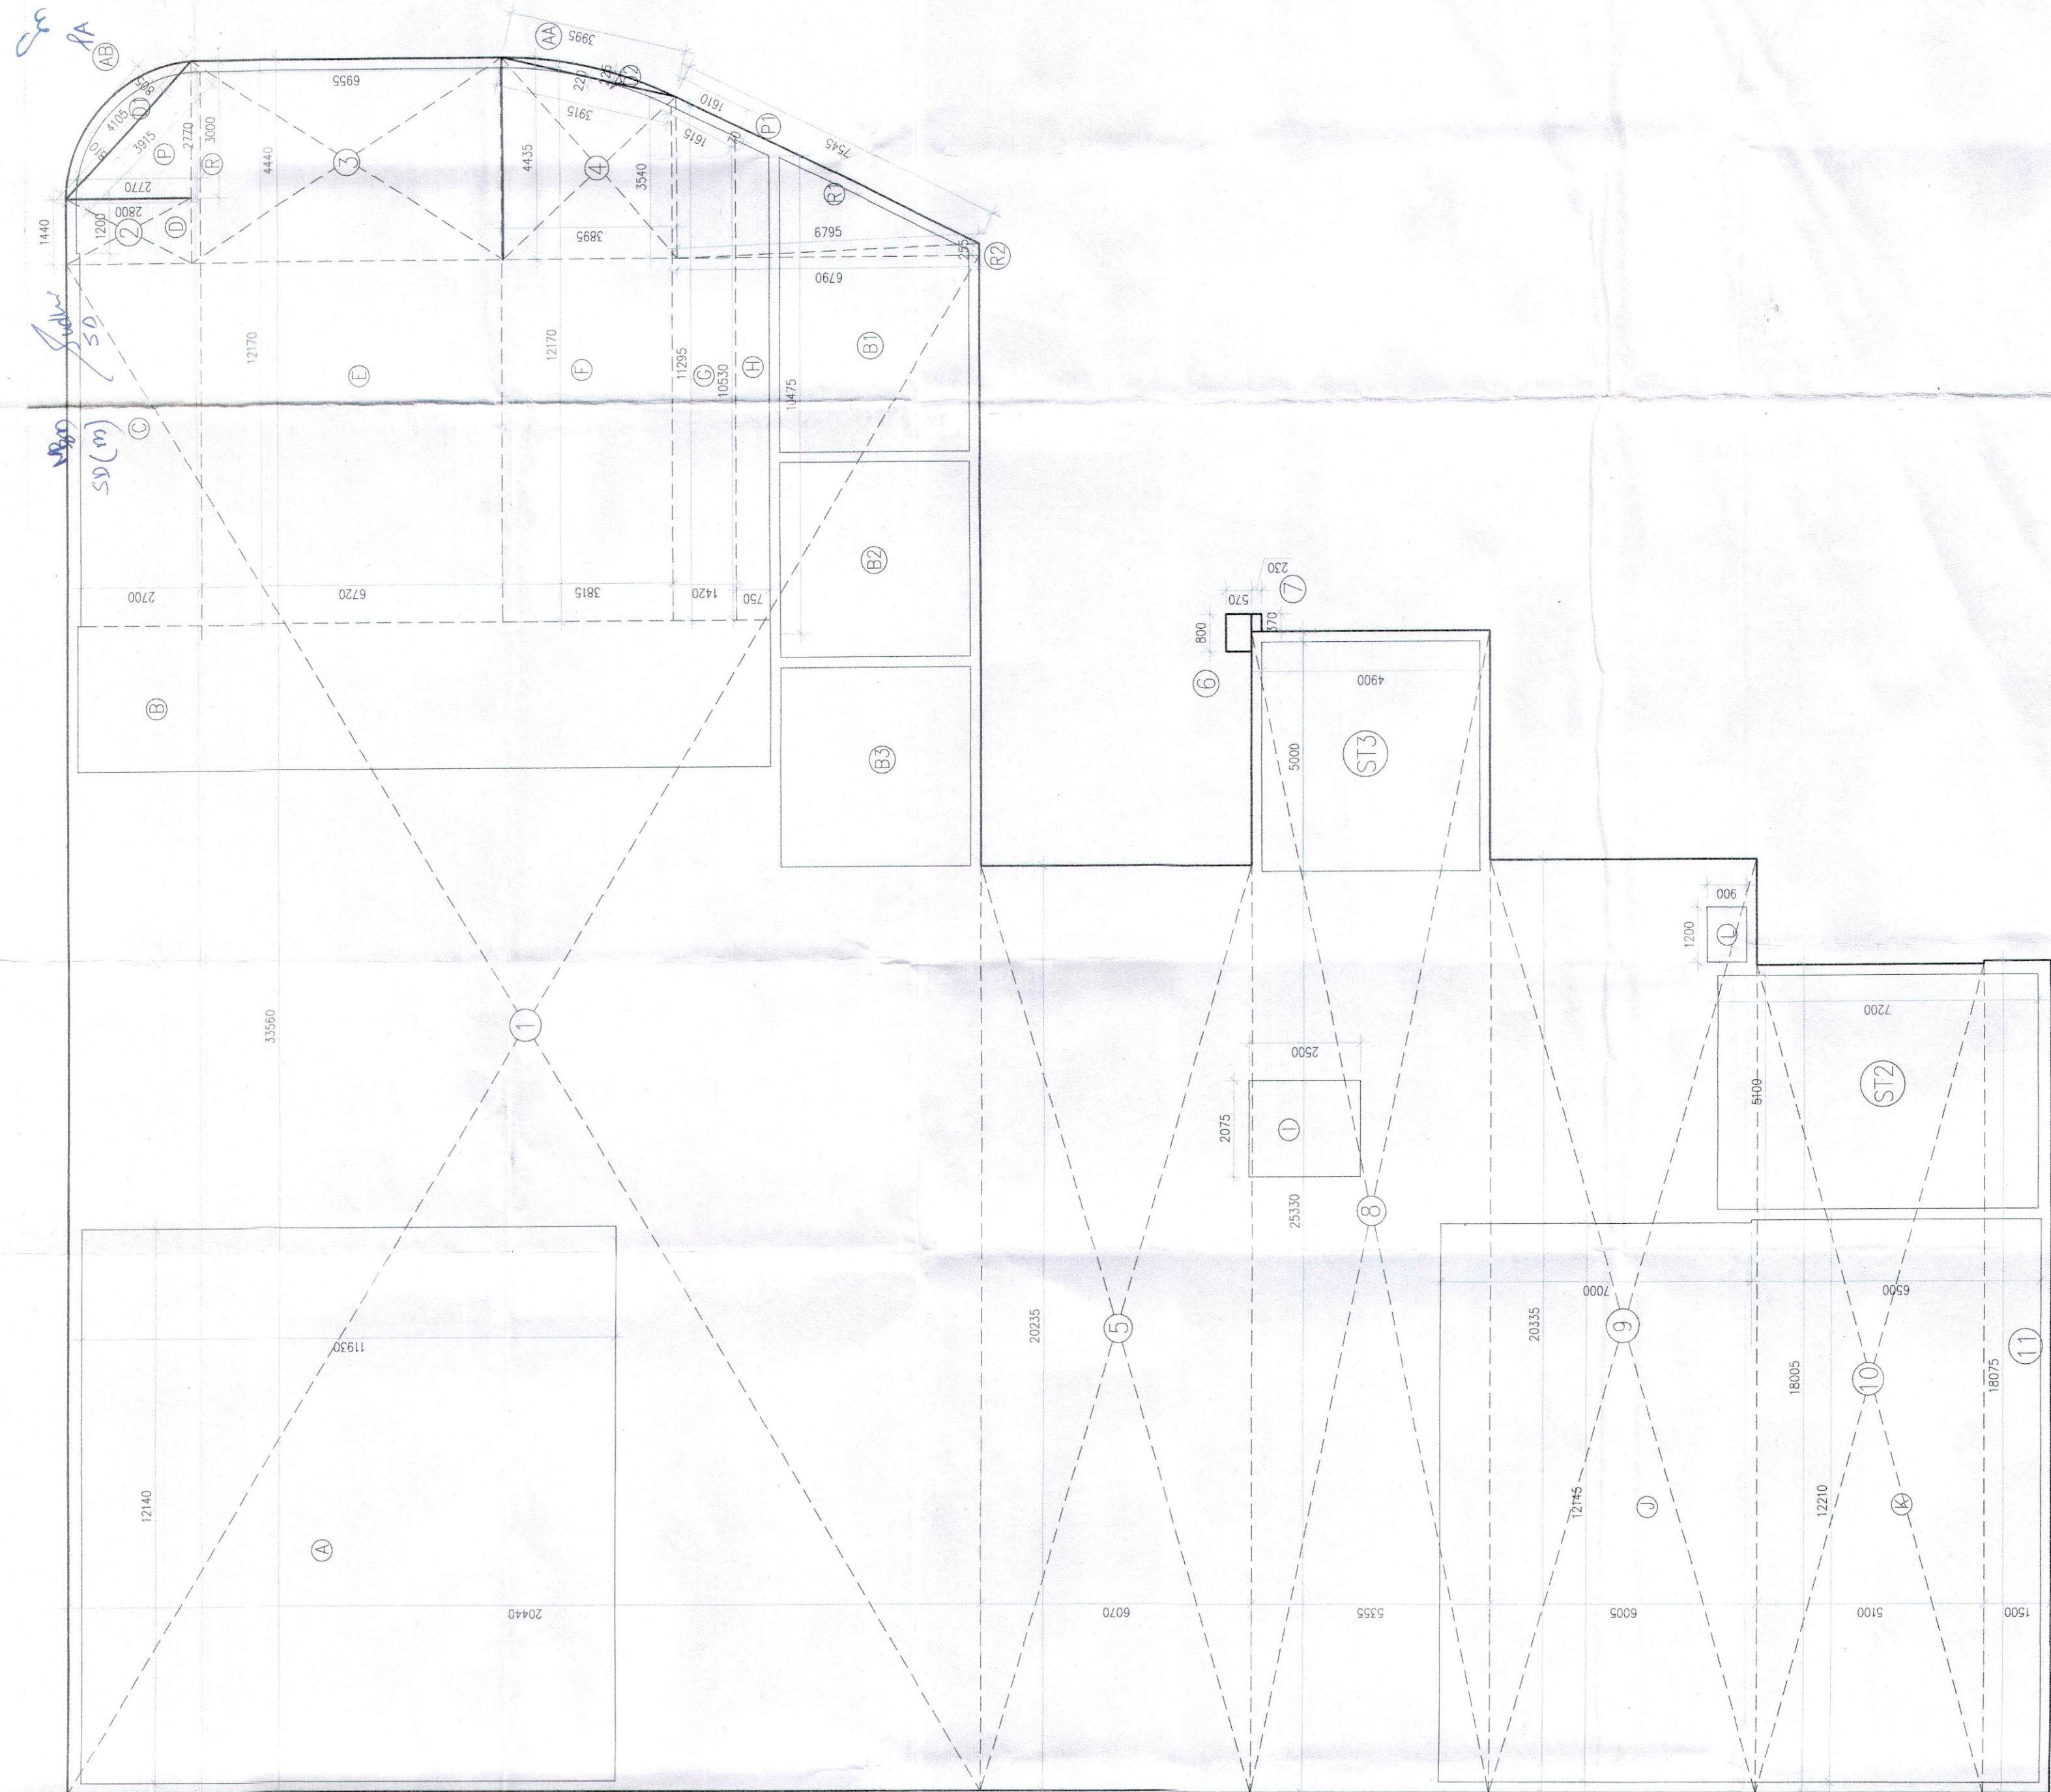


FAIR RATES CALCULATOR OF THIS FLOOR																									ADDITIONAL AREA										Area	
GARAGE A		B		C		AA		AB		AC		KL		KM		KN		KO		KP		KQ		KR		KS		KT		KU		KV		KW		KX		KY		KZ		LA		LB		LC		LD		LE		LF		LG		LH		LI		LJ		LK		LM		LN		LO		XZ		YA		YB		YC		YD		YE		YF		YG		YH		YI		YJ		YK		YL		YM		YN		YO		YP		YQ		YR		YS		YT		YU		YV		YW		YX			

ADDITIONAL AREA CALCULATION OF THIRD FLOOR													
CROSS - C	NO	314	X	8.905	X	8.905	X	0.255	X	3.095	=	0.638	
			X	3.015	X	3.015	-	0.805	X	4.105	=	2.263	
AND	314									TOTAL	=	2.918	

60001-5	1	X	14,400	X	14,400	14,400	

GROSS-E					DEDUCTION						
NO.	A	B	C	s	AREA OF = S(A+B)(S-C)		Area				
P	2.770	+	2.770	+	3.915	/	2	=	4.7275	3.820	SOM
P1	0.070	+	1.610	+	1.615	/	2	=	1.6475	0.056	SOM
									TOTAL	3.893	SOM
									=		

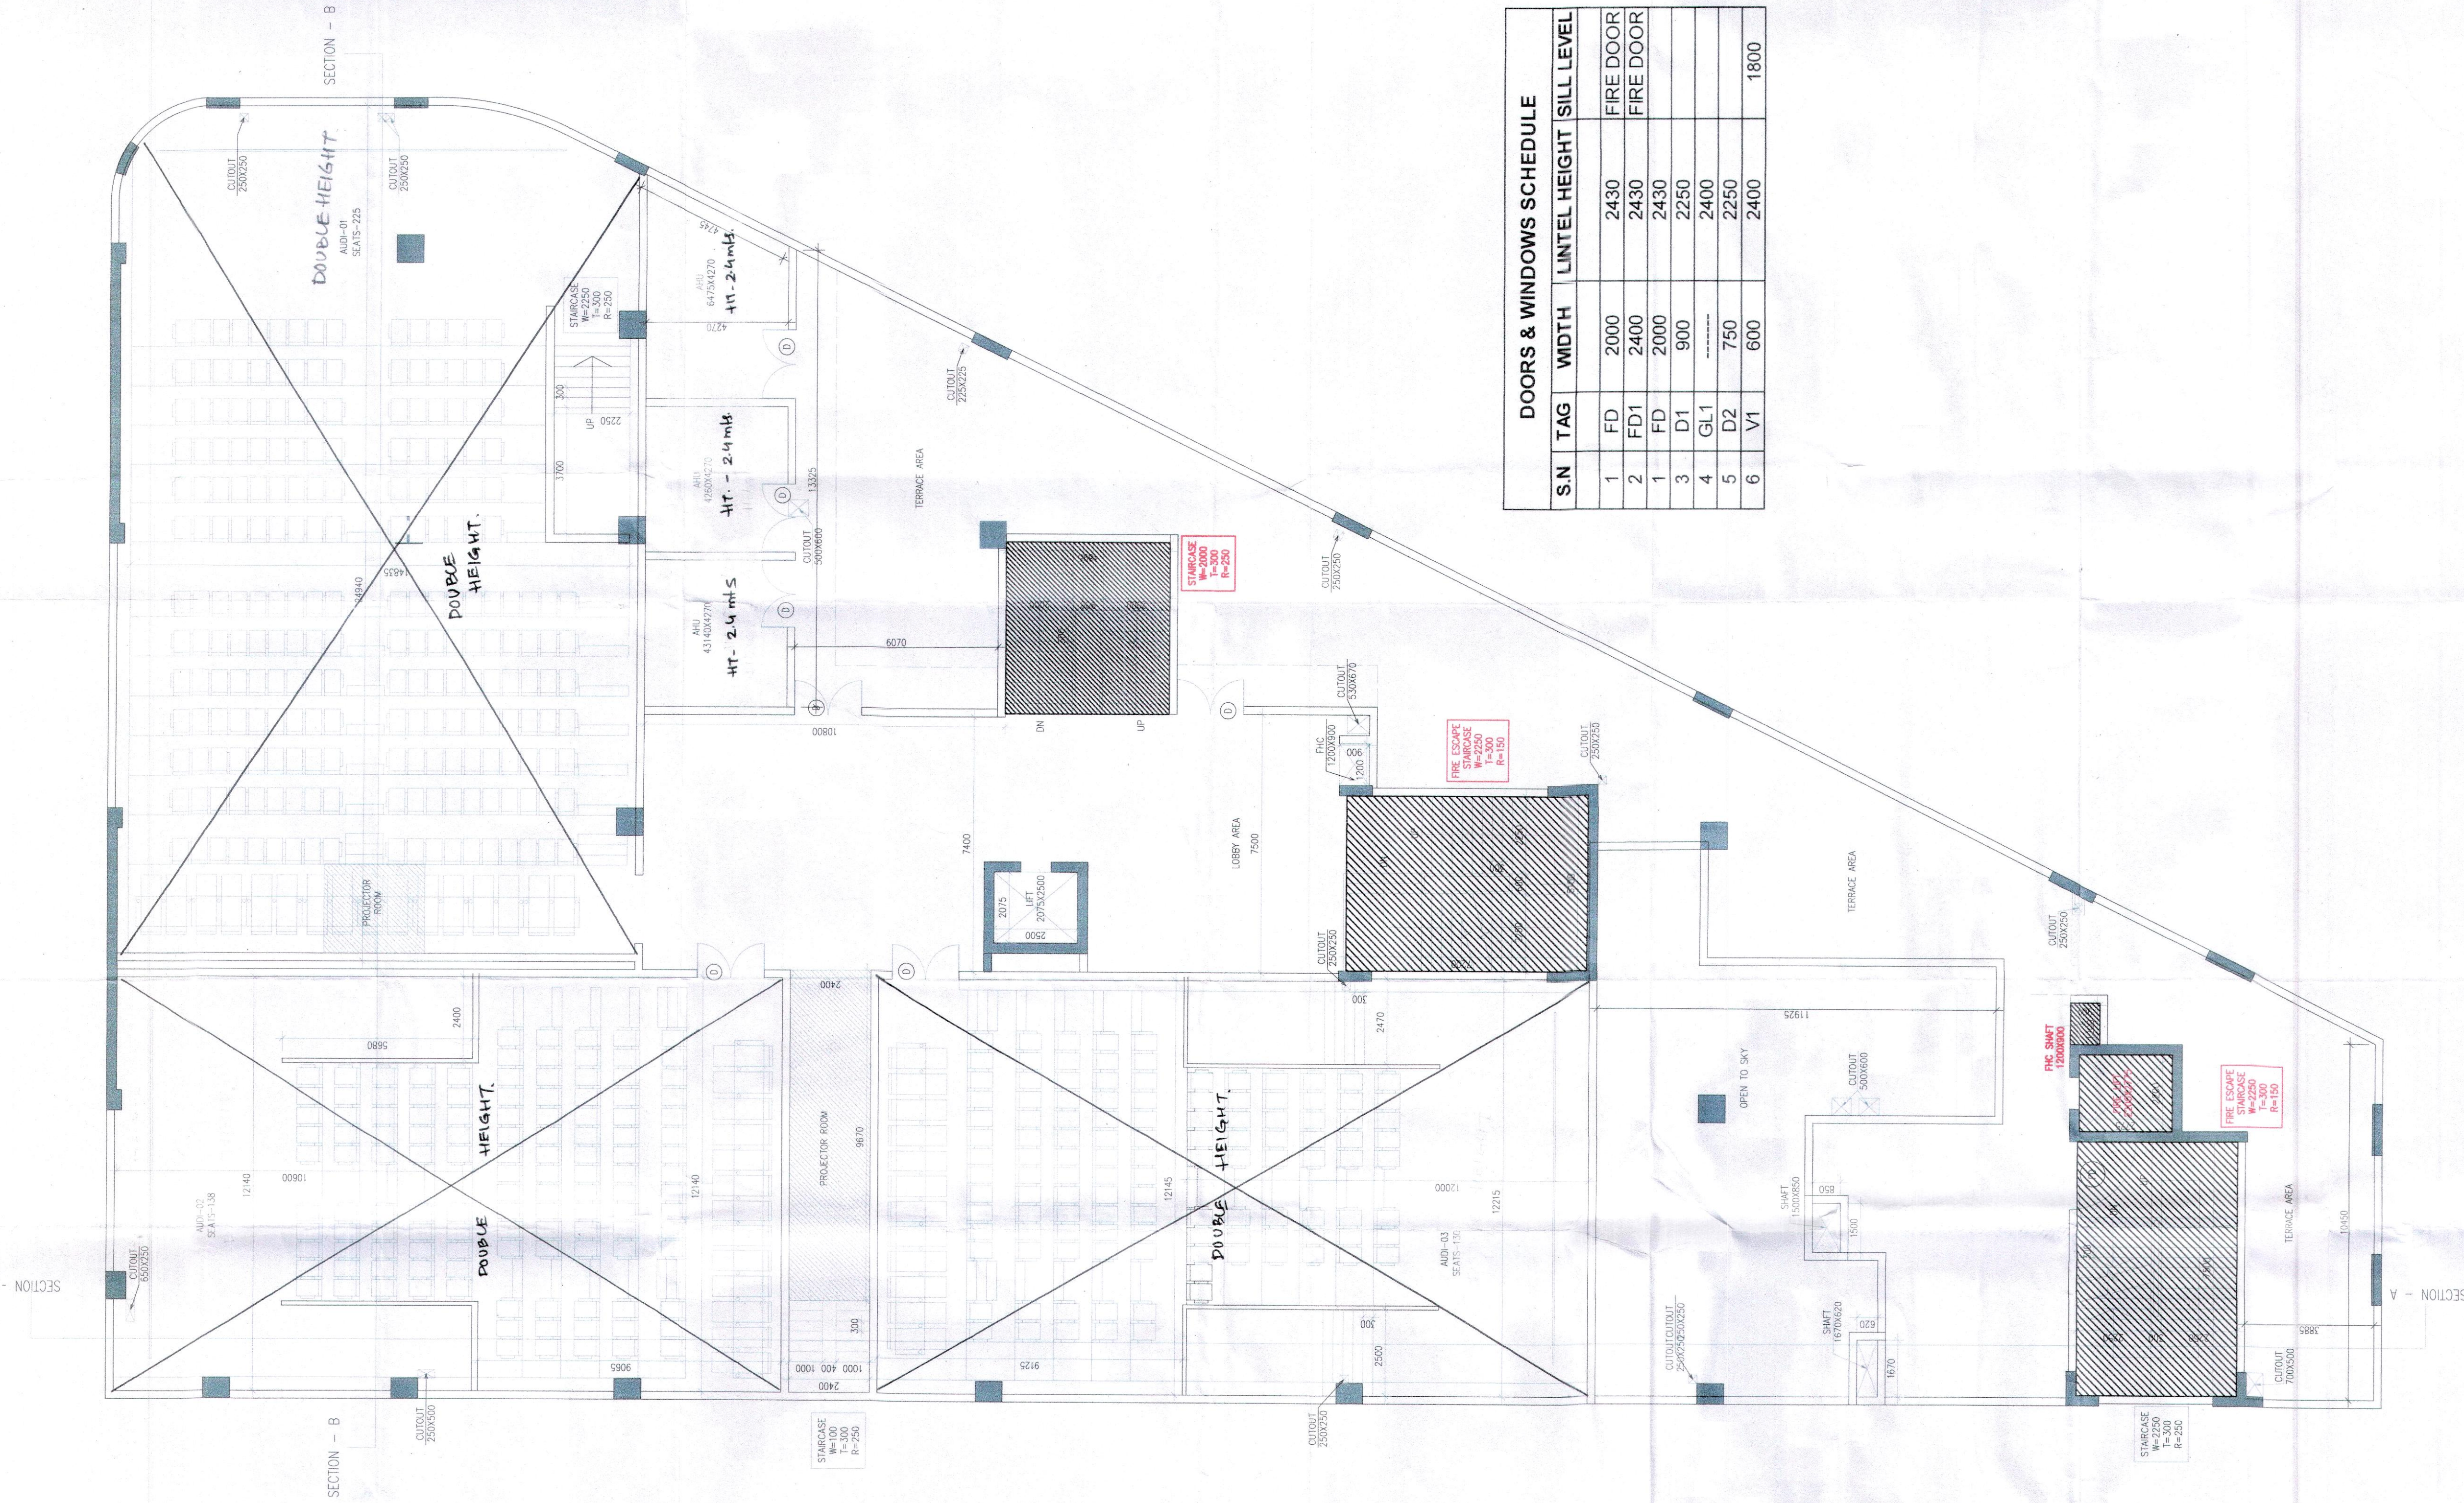[illegible]

DOORS & WINDOWS SCHEDULE				
S.N	TAG	WIDTH	LINTEL HEIGHT	SILL LEVEL
1	FD	2000	2430	FIRE DOOR
2	FD1	2400	2430	FIRE DOOR
3	D1	2000	2430	
3	D1	900	2250	
4	GL1	-----	2400	
5	D2	750	2250	
6	V1	600	2400	1800

THIRD FLOOR PLAN
LVL + 12100

THIRD FLOOR
LVL+ 121'

REVISÉ BUILDING PLAN OF COMMERCIAL
SITE FOR AN AREA MEASURING
0.7892 ACRES IN INDUSTRIAL PLOTTED
COLONY OVER AN AREA MEASURING
15.90625 ACRES (LICENCE NO. 151 OF
2022 DATED 29/09/22) IN SECTOR -1-A
DISTT. SIRSA BEING DEVELOPED BY
MANSOON BUILDWELL PVT. LTD.

OWNER'S SEAL
& SIGNATURE

For Monsoon Buildwell Private Limited

ARCHITECT'S SEAL
& SIGNATURE

AUG-2024.
~~APR. 2022.~~

Drawing title:-

T-03

3RD FLOOR & AREA CALCULATION