
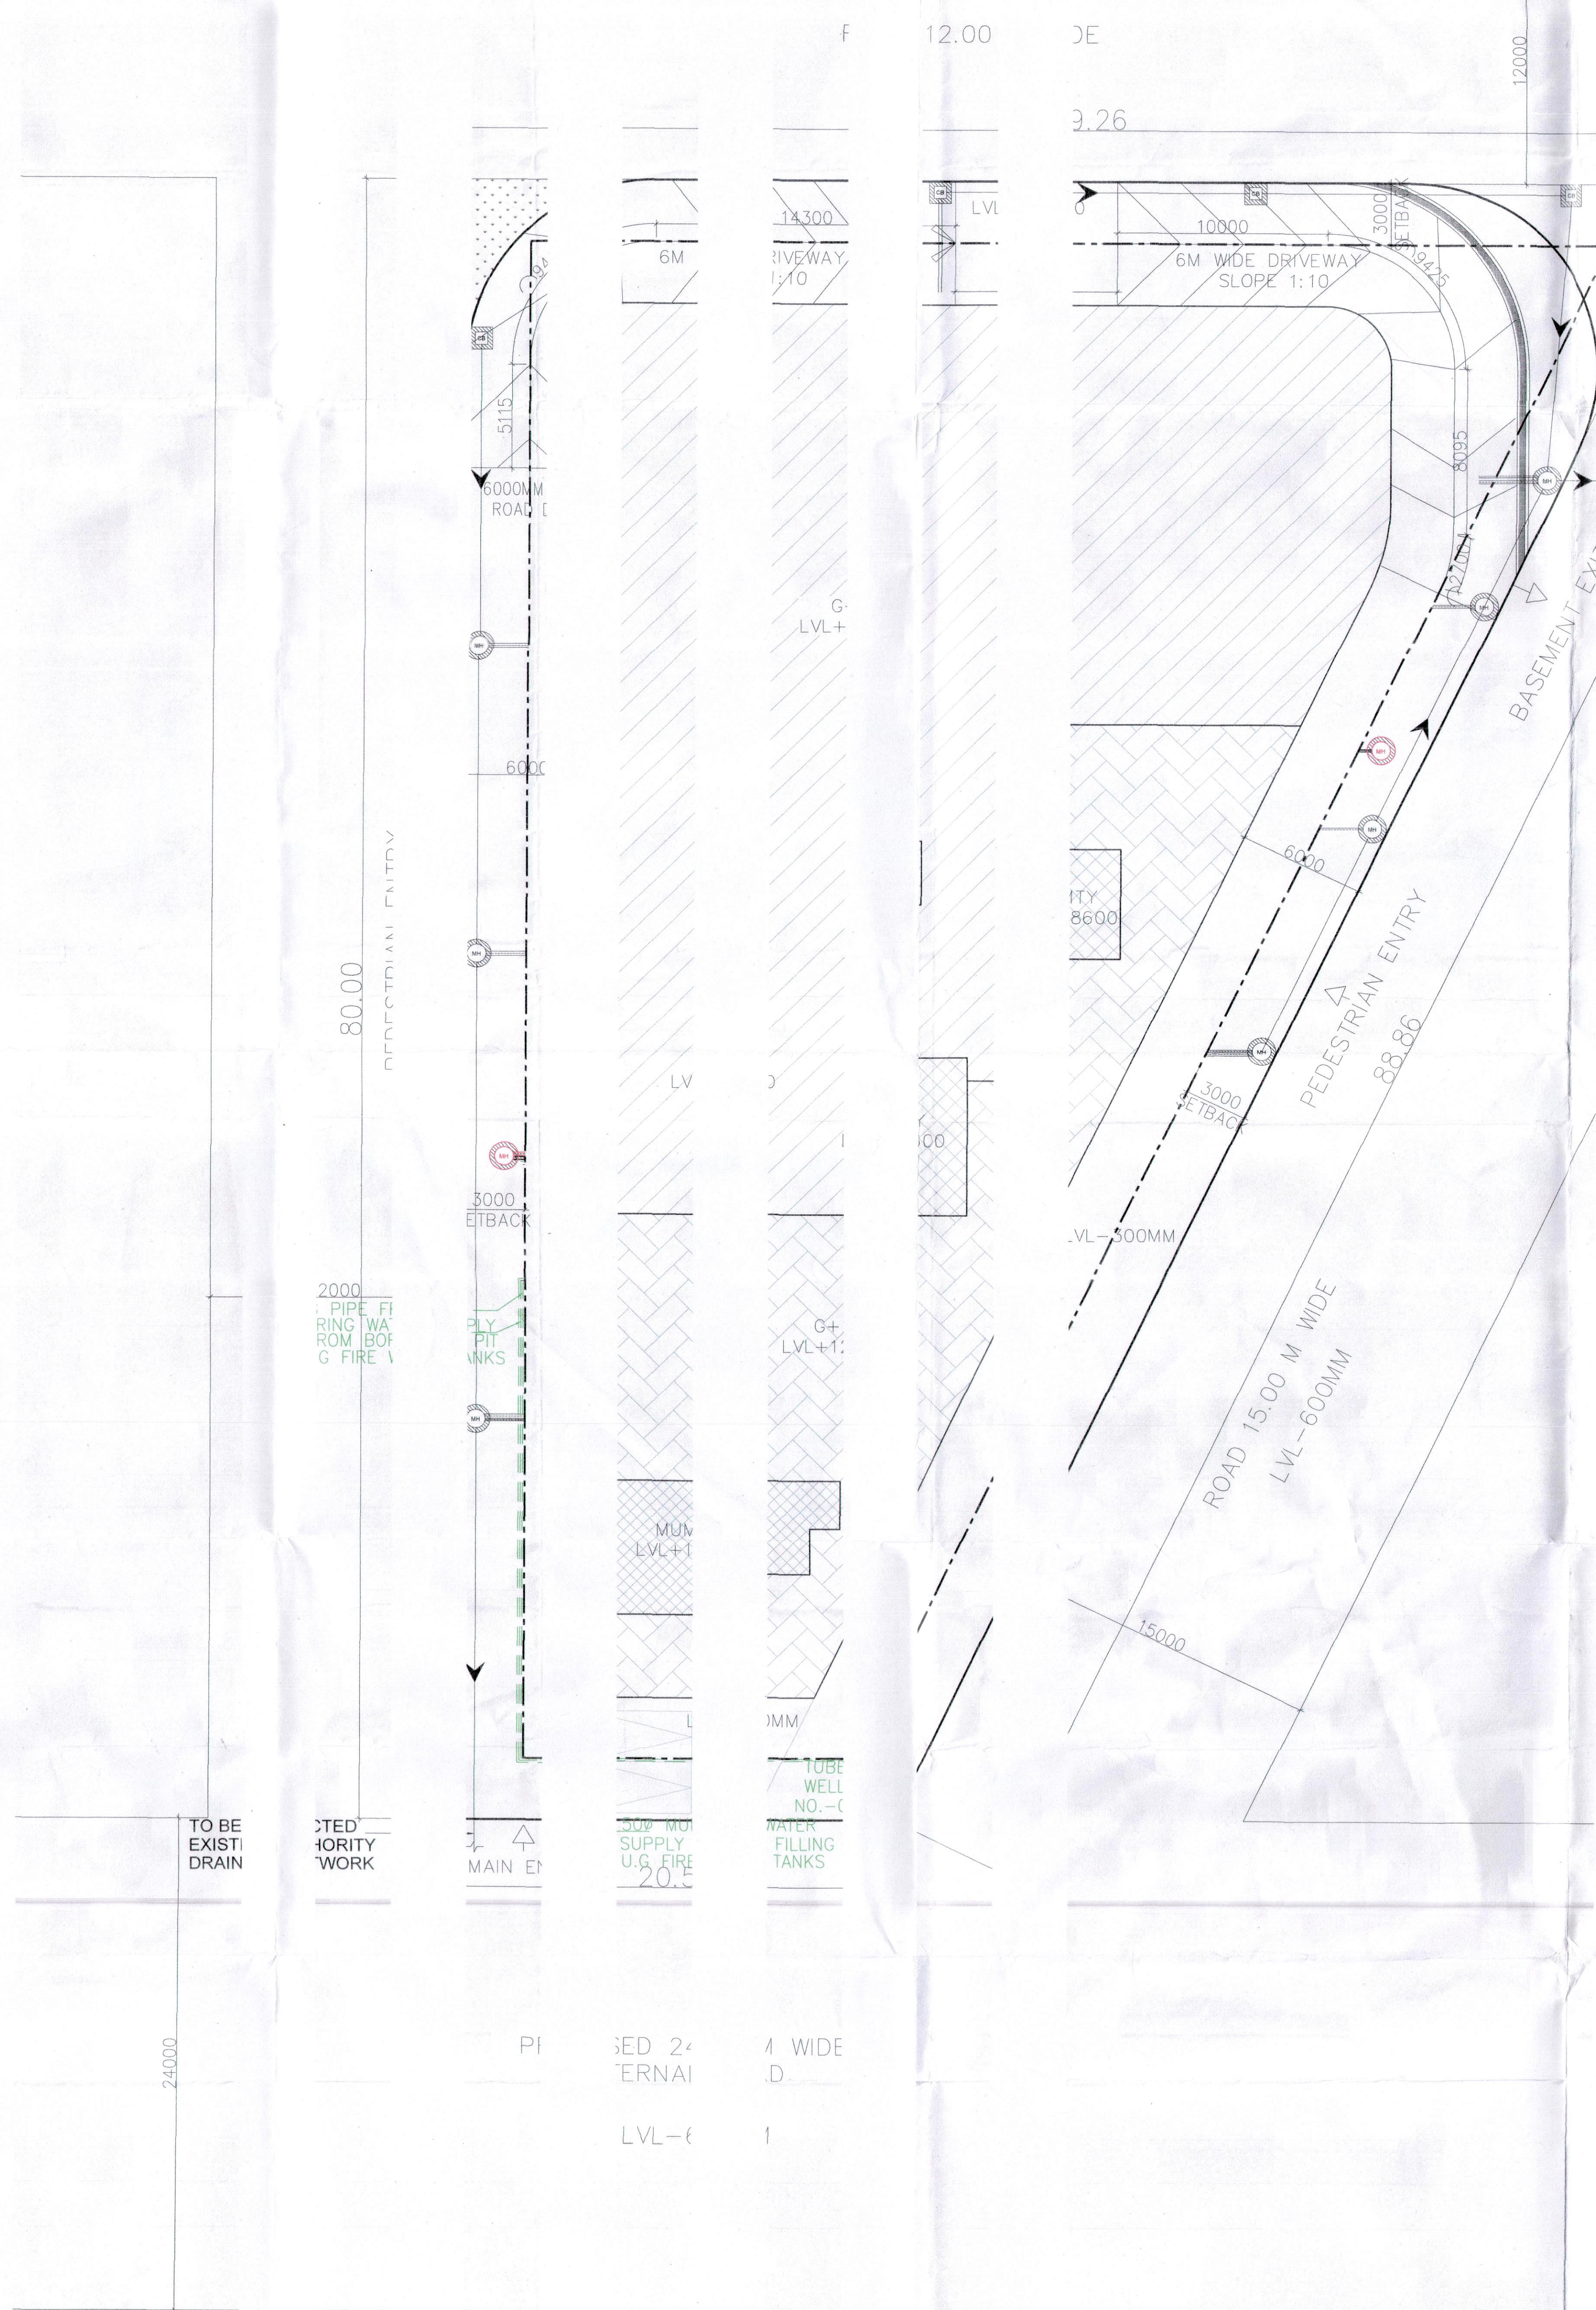


[Handwritten initials]
SD(m) *[Signature]* SD
[Handwritten initials] PA

Sector Town Planner
Hissar Circle cum
Chairman Building Plan
Approval Committee

[Stamp]
Sector Town Planner
Hissar Circle, H.S.A.P.

BUILDING HAS AUTOMATIC SPRINKLER SYSTEM
WHEREVER REQUIRED BY NBC.
* BUILDING WILL BE DESIGNED (STRUCTURES)
AS PER RELEVANT IS CODES FOR EARTHQUAKE RESISTANCE.
BUILDING IS ARTIFICIALLY LIGHTED MECHANICALLY VENTILATED
& CENTRALLY AIRCONDITIONED WITH 100% POWER BACKUP.

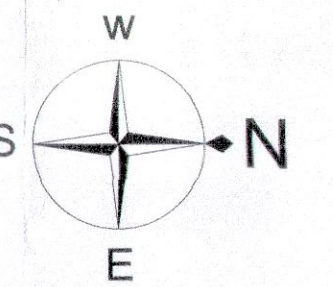

AS PER APPROVED MEMO NO 2574 DATED 13-09-23

RED PARKING @ 50 CARS OF THE COVERED AREA = 5883.145/50
= 117.6 OR SAY 118 CARS
JG PROVIDED = 119 CARS (117 BASEMENT + 2 SURFACE)

ST-01